




First American

myFirstAm®

Tax Map

460 S Spring St #904, Los Angeles, CA 90013

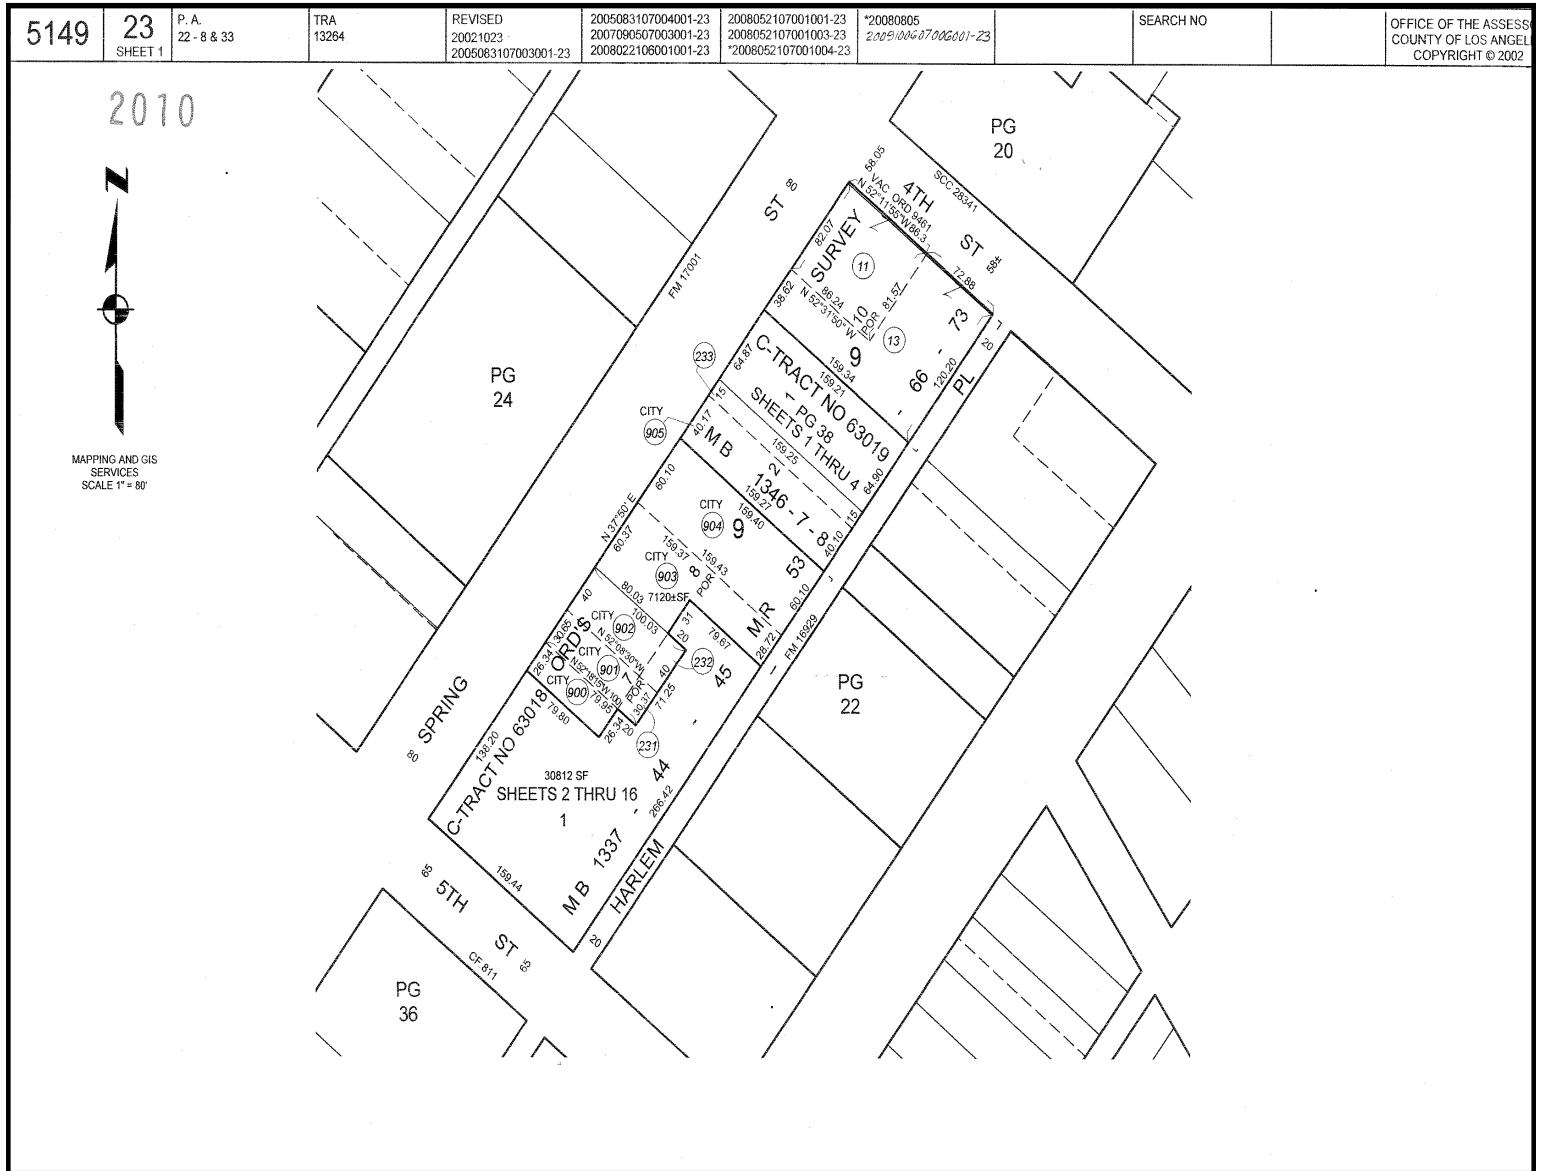

OFFICE OF THE ASSESSOR
COUNTY OF LOS ANGELES
COPYRIGHT © 2002

REVISED
2008022106001001-23
2008052107-23


SHEET 2

5149 23

2009

THE ASSESSMENT OF UNITS IN THE FOLLOWING AIRSPACE PLANS, INCLUDES ALL RIGHTS AND INTERESTS IN THE COMMON AREAS AS SET FORTH IN DEEDS OF RECORD. EACH PLAN DEPICTS APPROXIMATE DIMENSIONS FROM WHICH AREAS ARE COMPUTED. AREAS ARE FOR CORRESPONDING ELEMENTS ONLY.

AIRSPACE PLAN REFERENCE	COMMON AREA				SUBDIVISION OF AIRSPACE SHEET(S)
	TRACT NO	BLK	LOTS	TYPE	
#2797335 12-20-07	63018	-	1	CONDO	2 THRU 16
#371901 3-4-08	63019	-	1	CONDO	PG 38, SHTS 1 THRU 4

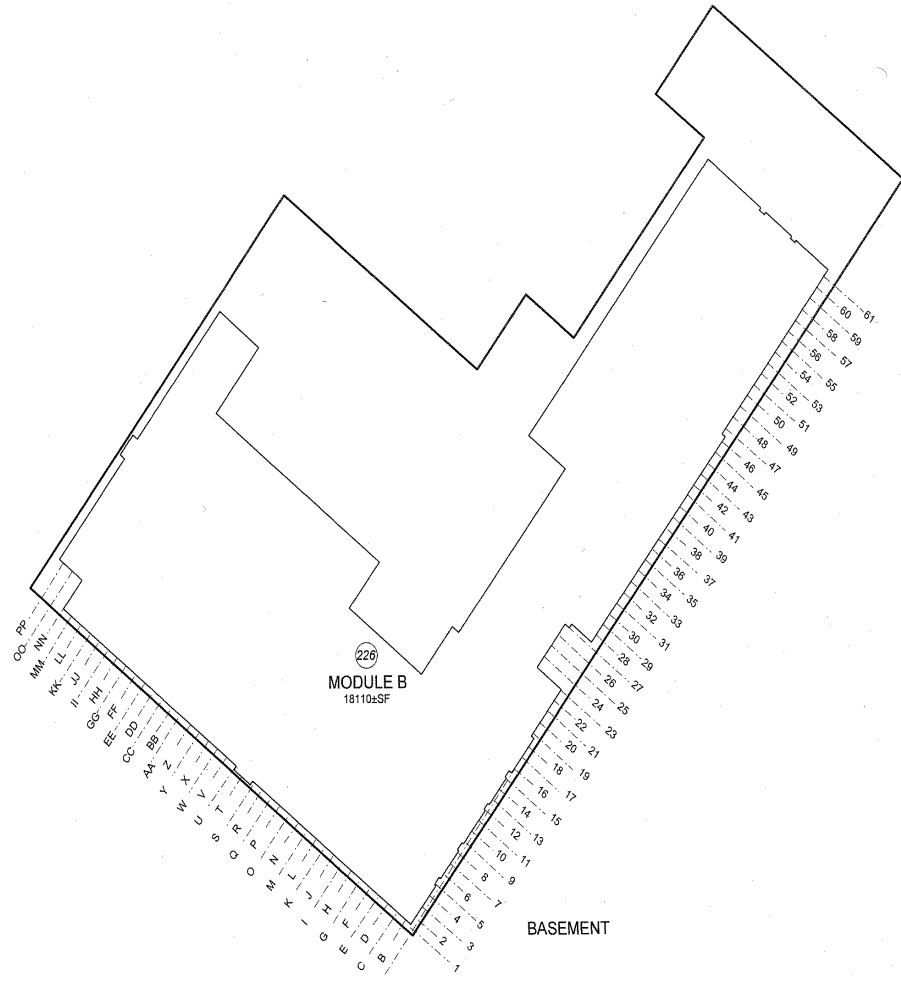



226
MODULE B
18110±SF


BASEMENT


SUBDIVISION OF AIRSPACE
CONDOMINIUM TRACT NO 63018

FOR COMMON AREA SEE SHEET 1
SEE RECORDED CONDOMINIUM PLAN FOR ELEVATIONS AND COMPLETE DIMENSIONS OF UNITS

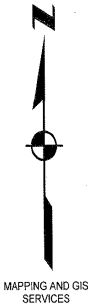

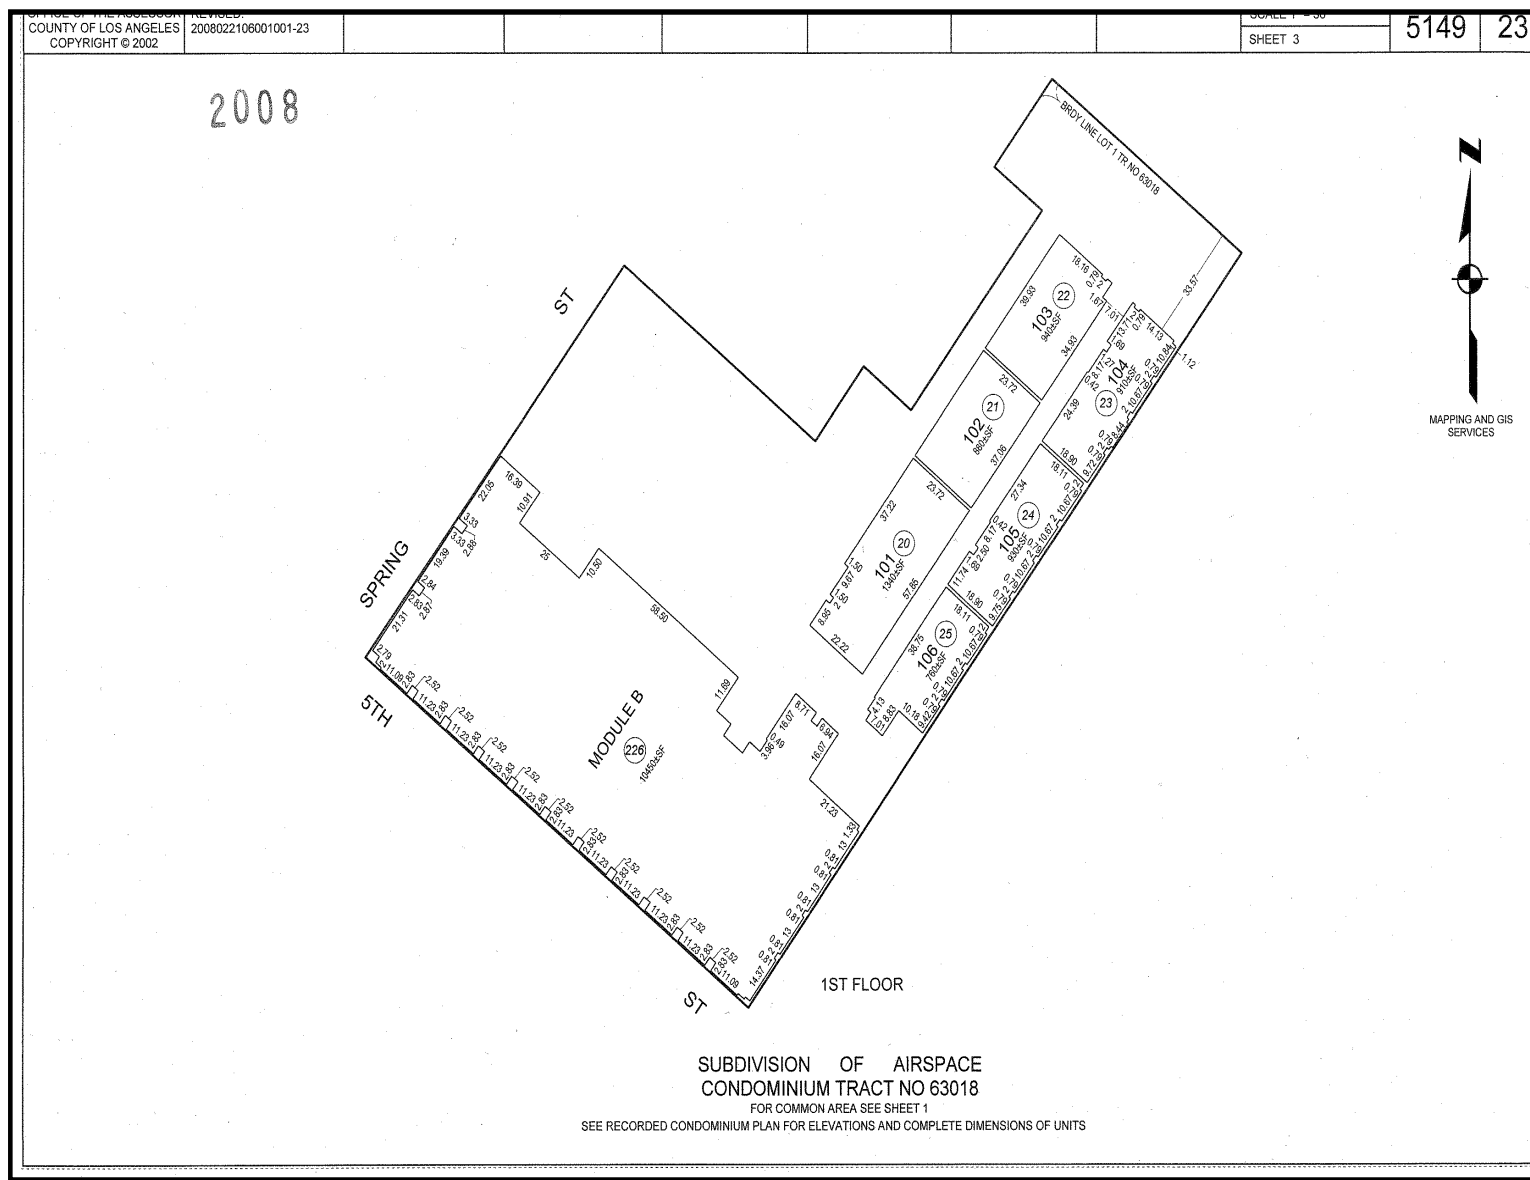

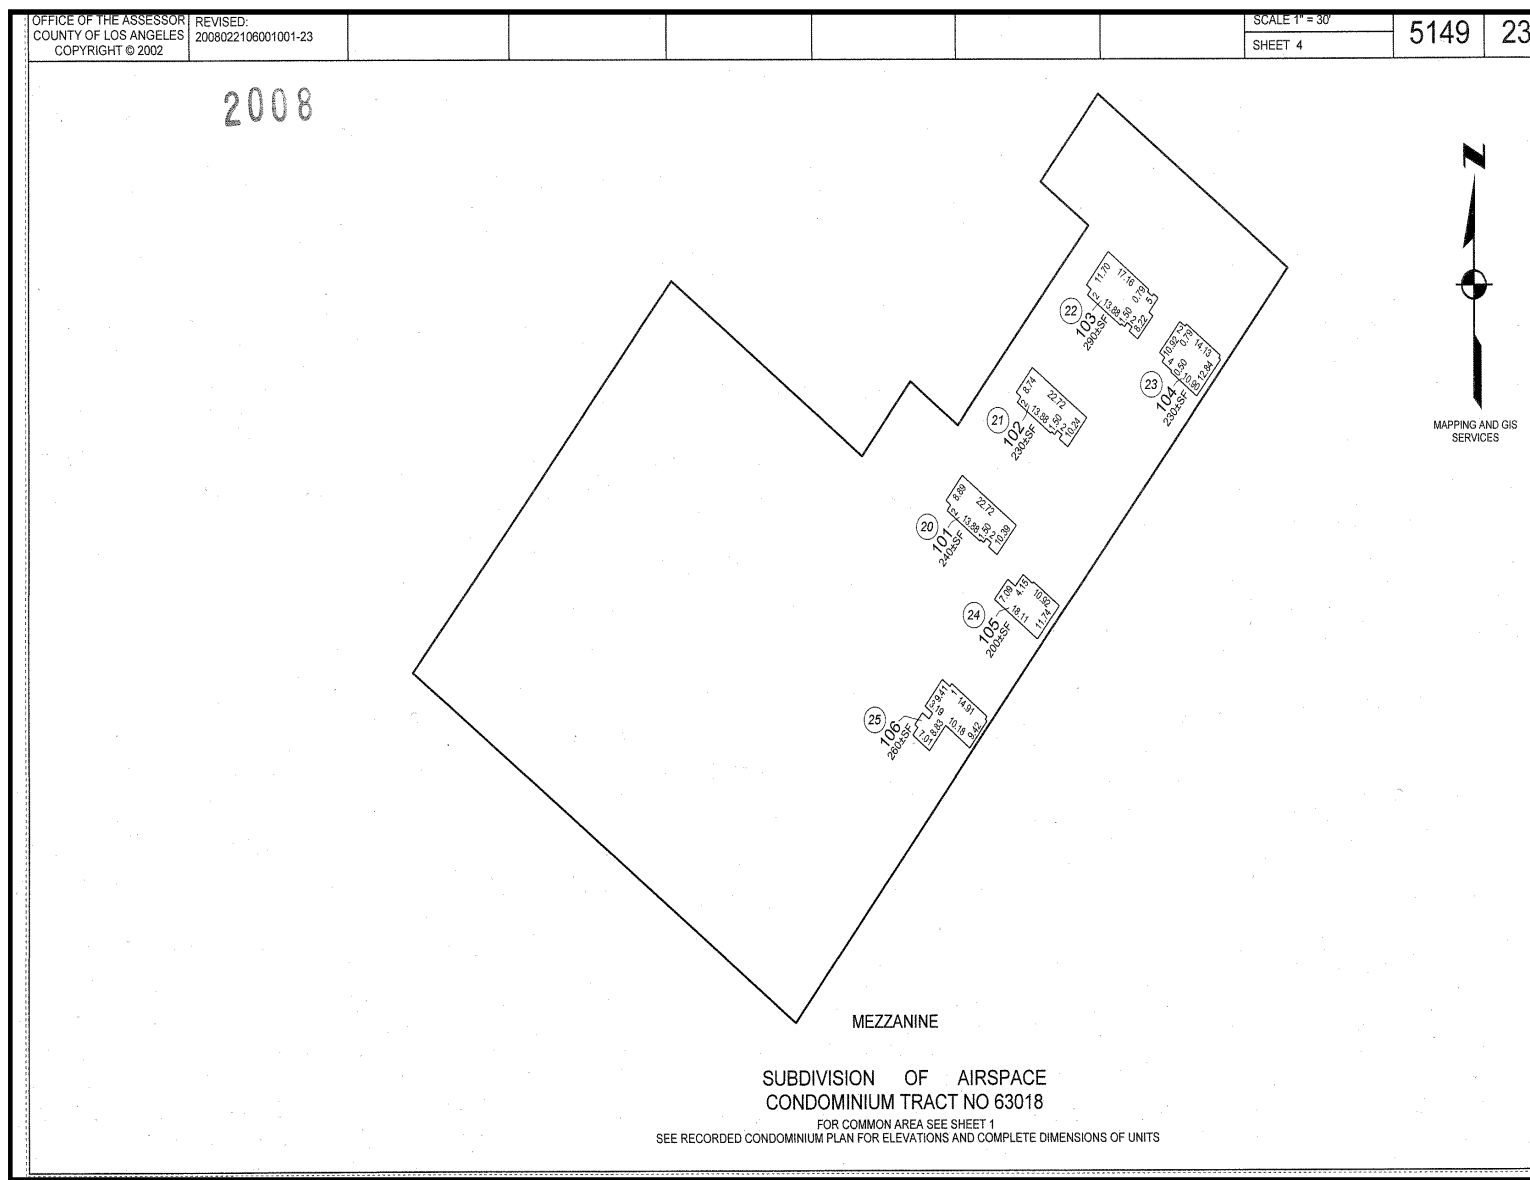

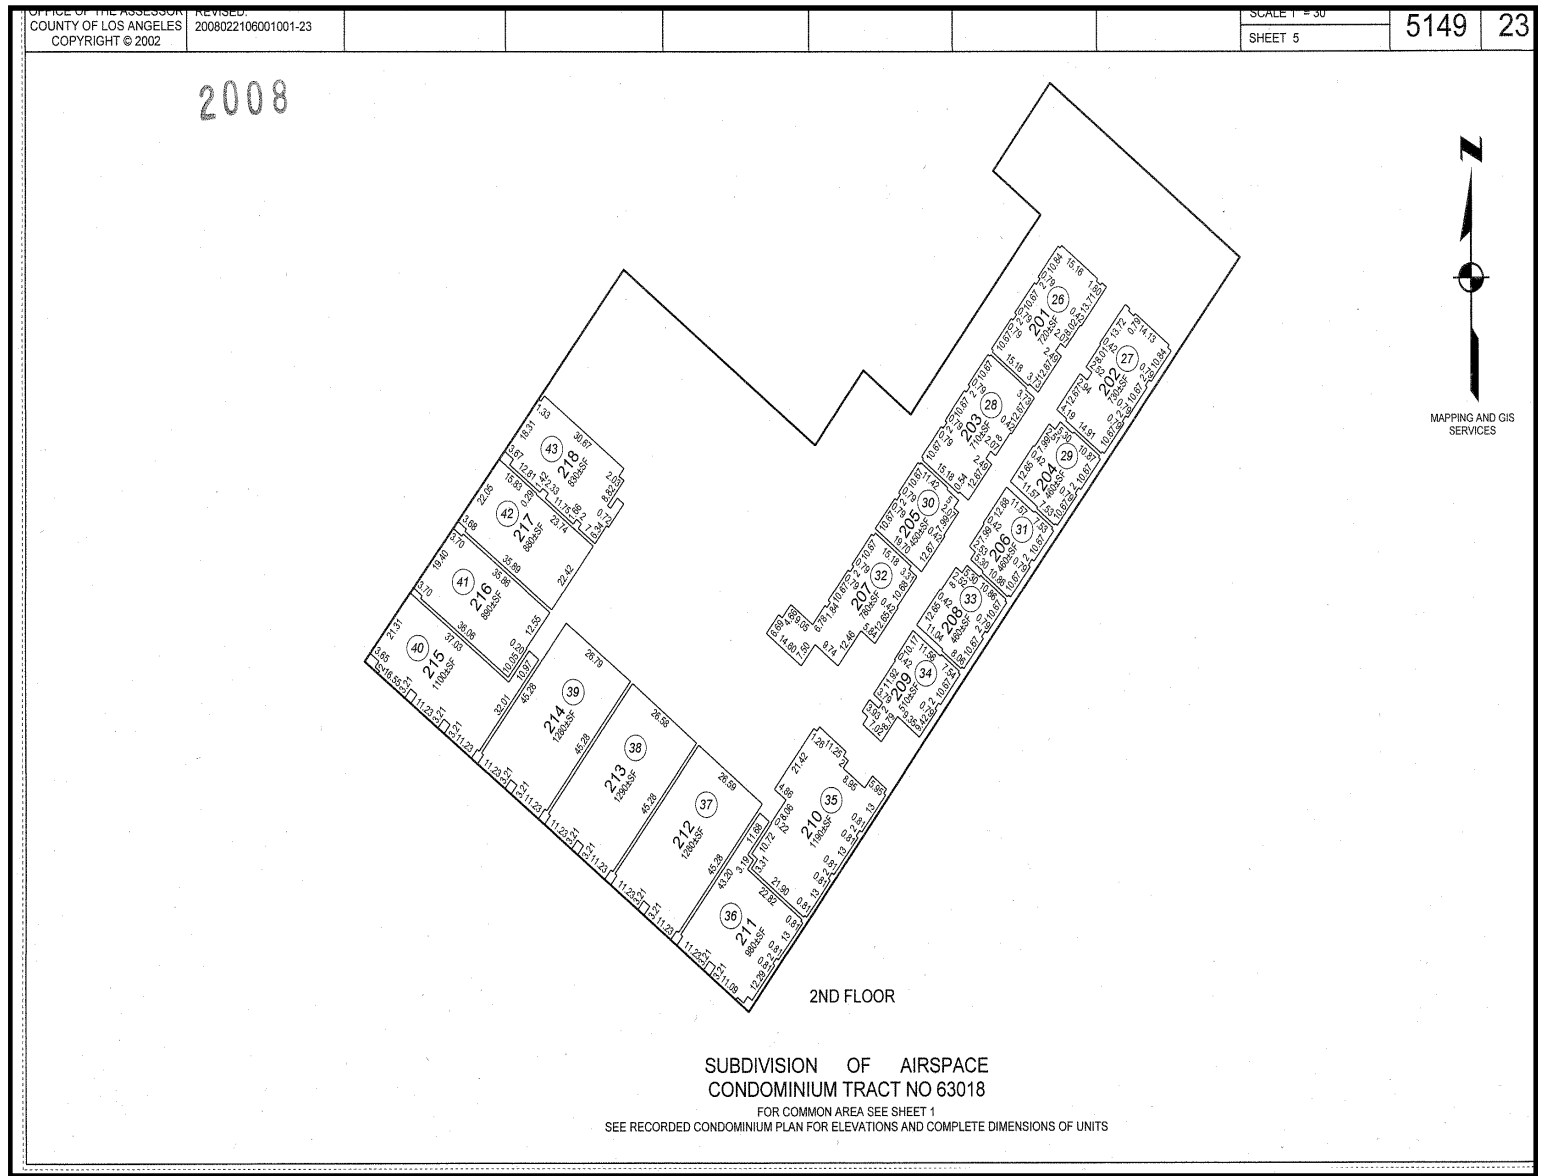

OFFICE OF THE ASSESSOR
COUNTY OF LOS ANGELES
COPYRIGHT © 2002

REVISED:
2008022106001001-23


SCALE 1" = 30'

SHEET 6

5149

23


2008

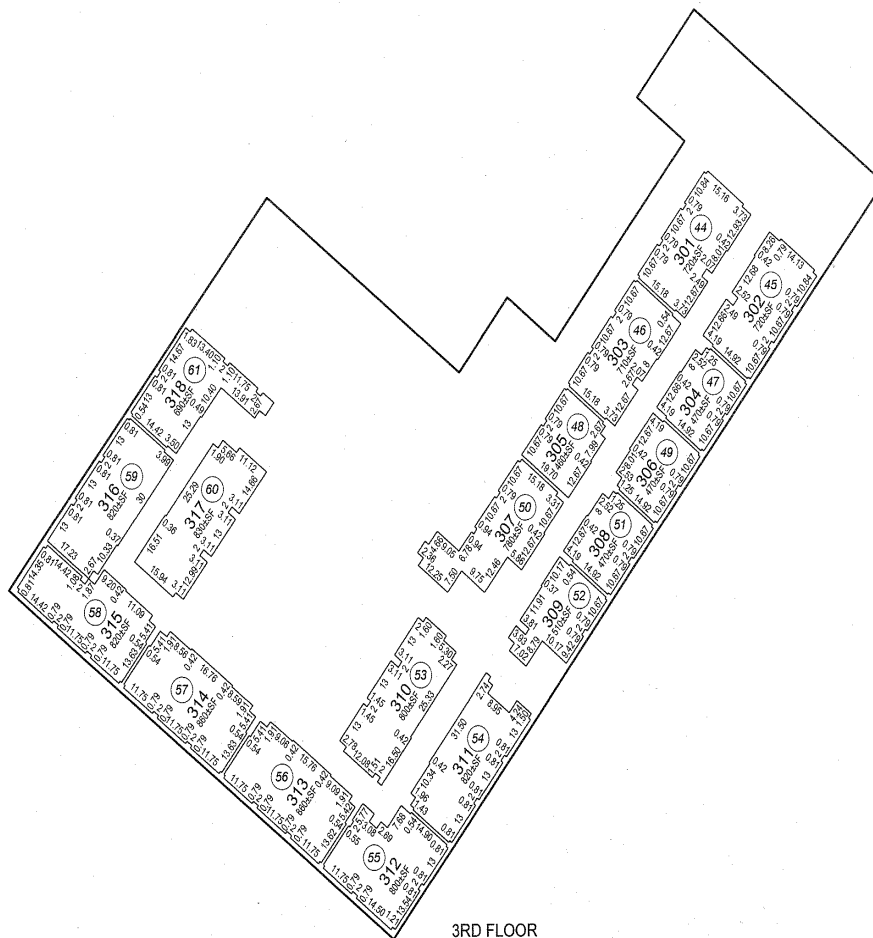

3RD FLOOR

SUBDIVISION OF AIRSPACE
CONDOMINIUM TRACT NO 63018

FOR COMMON AREA SEE SHEET 1
SEE RECORDED CONDOMINIUM PLAN FOR ELEVATIONS AND COMPLETE DIMENSIONS OF UNITS

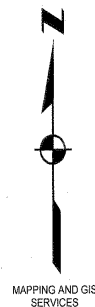


OFFICE OF THE ASSESSOR
COUNTY OF LOS ANGELES
COPYRIGHT © 2002

REVISED:
2008022106001001-23

SCALE 1" = 30'
SHEET 7

5149 23

2008

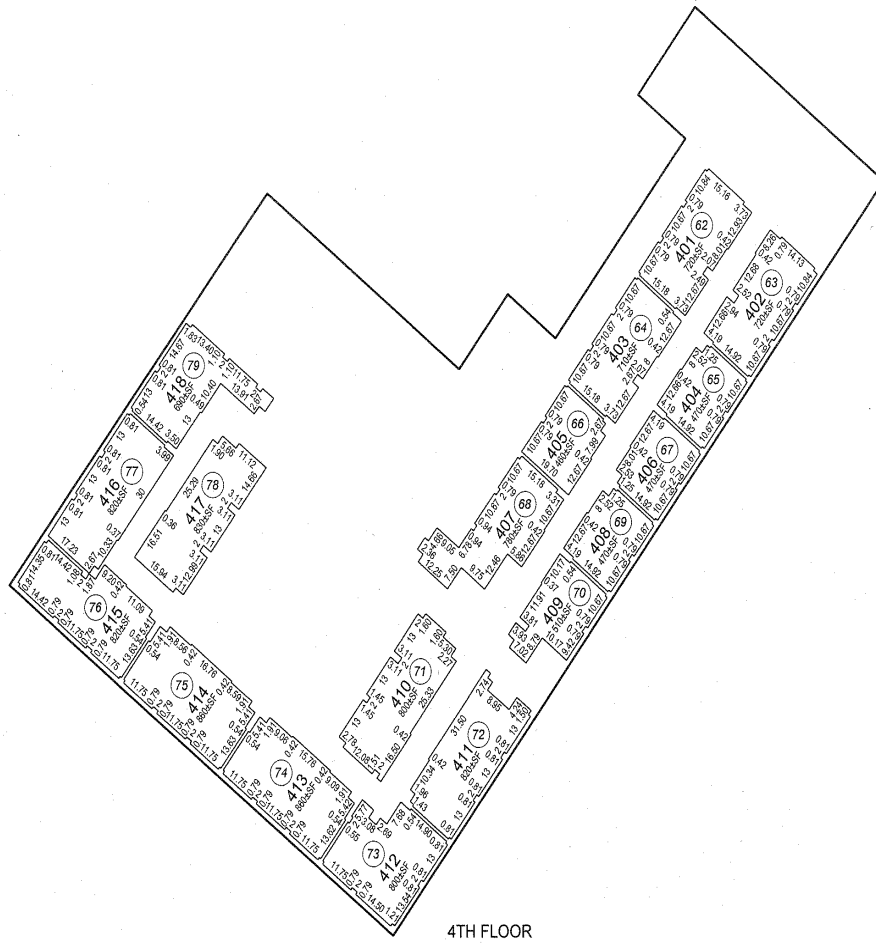

SUBDIVISION OF AIRSPACE
CONDOMINIUM TRACT NO 63018

FOR COMMON AREA SEE SHEET 1
SEE RECORDED CONDOMINIUM PLAN FOR ELEVATIONS AND COMPLETE DIMENSIONS OF UNITS

OFFICE OF THE ASSESSOR
COUNTY OF LOS ANGELES
COPYRIGHT © 2002



REVISED:
2008022108001001-23

SCALE 1" = 30'

SHEET 8

5149 23

2008

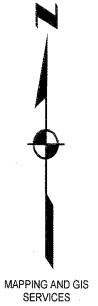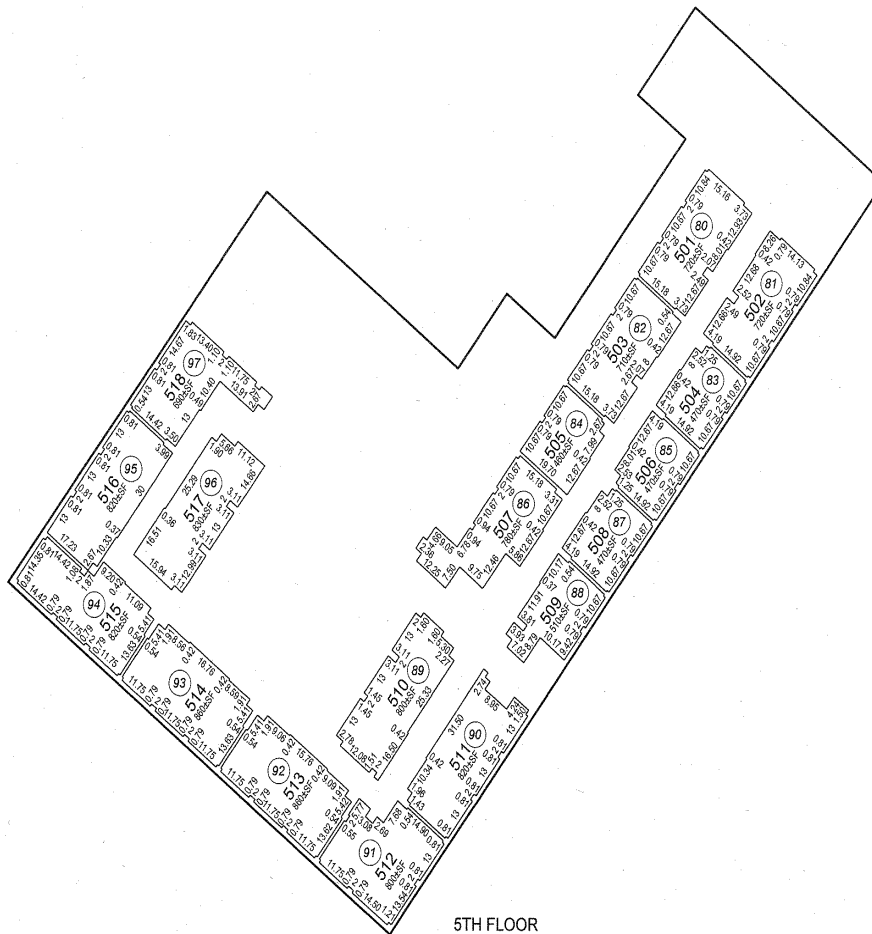


5TH FLOOR

SUBDIVISION OF AIRSPACE
CONDOMINIUM TRACT NO 63018

FOR COMMON AREA SEE SHEET 1

SEE RECORDED CONDOMINIUM PLAN FOR ELEVATIONS AND COMPLETE DIMENSIONS OF UNITS

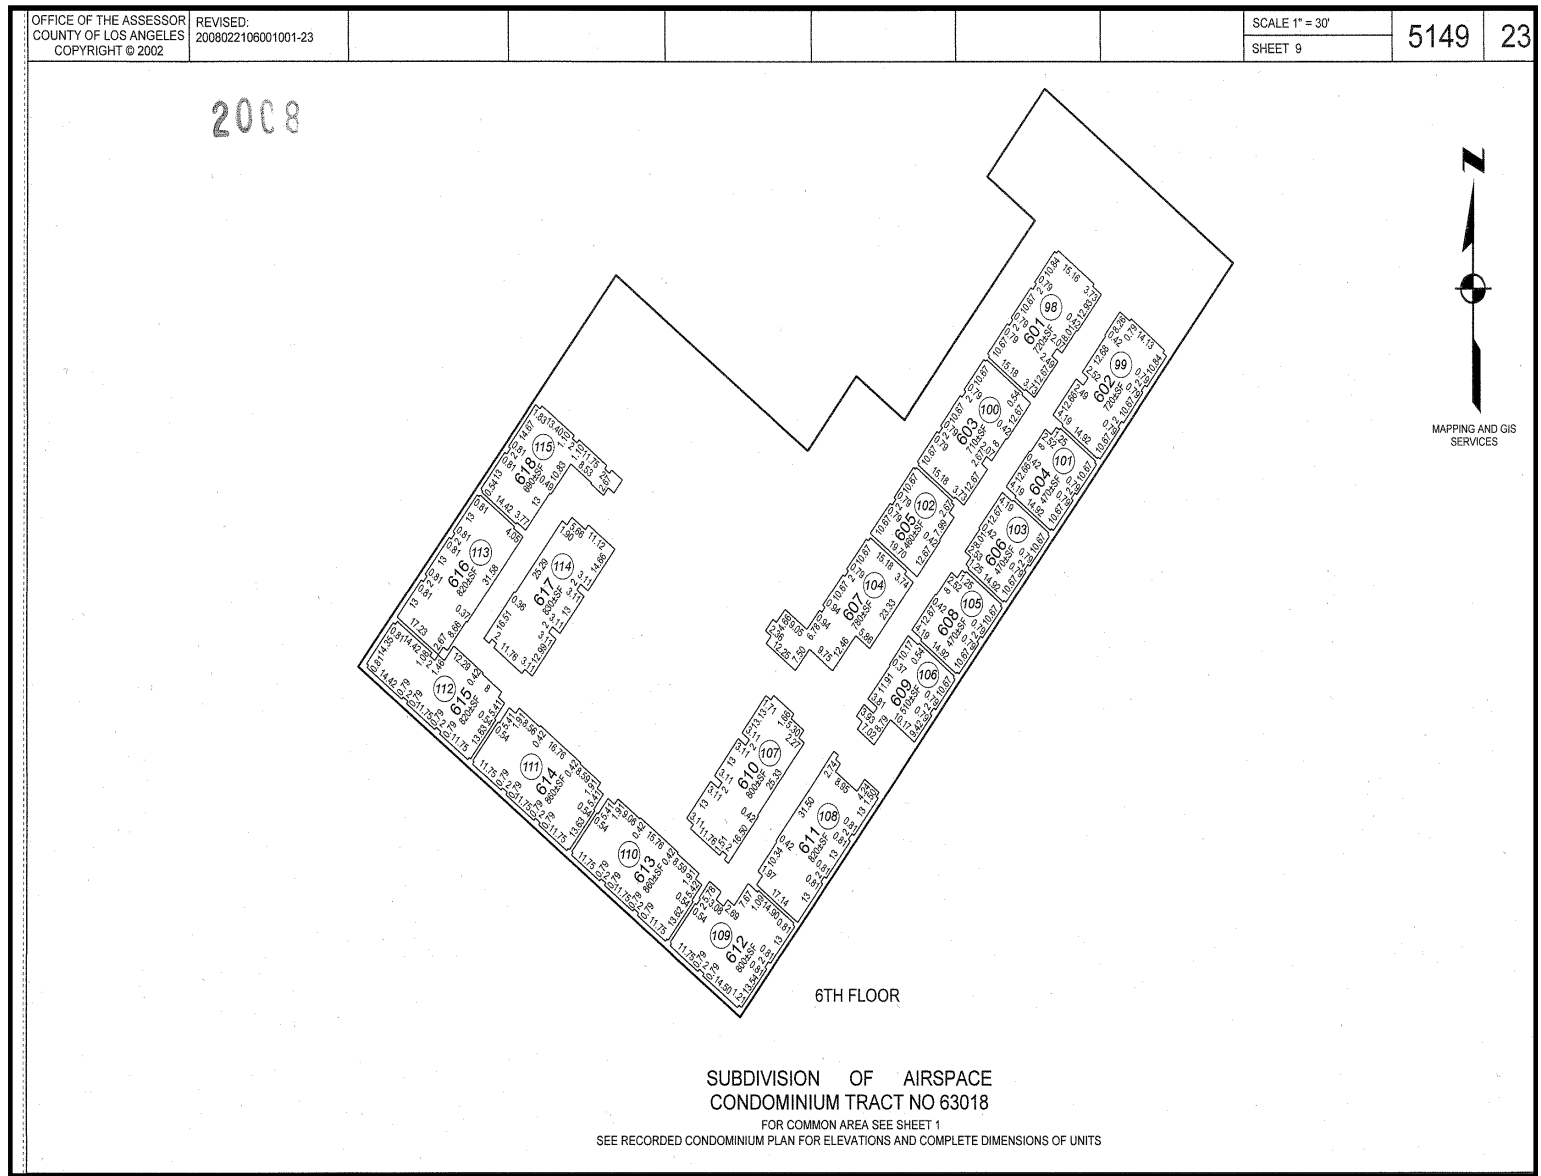

OFFICE OF THE ASSESSOR
COUNTY OF LOS ANGELES
COPYRIGHT © 2002

REVISED:
2008022106001001-23


SCALE 1" = 30'

SHEET 10

5149

23

2008

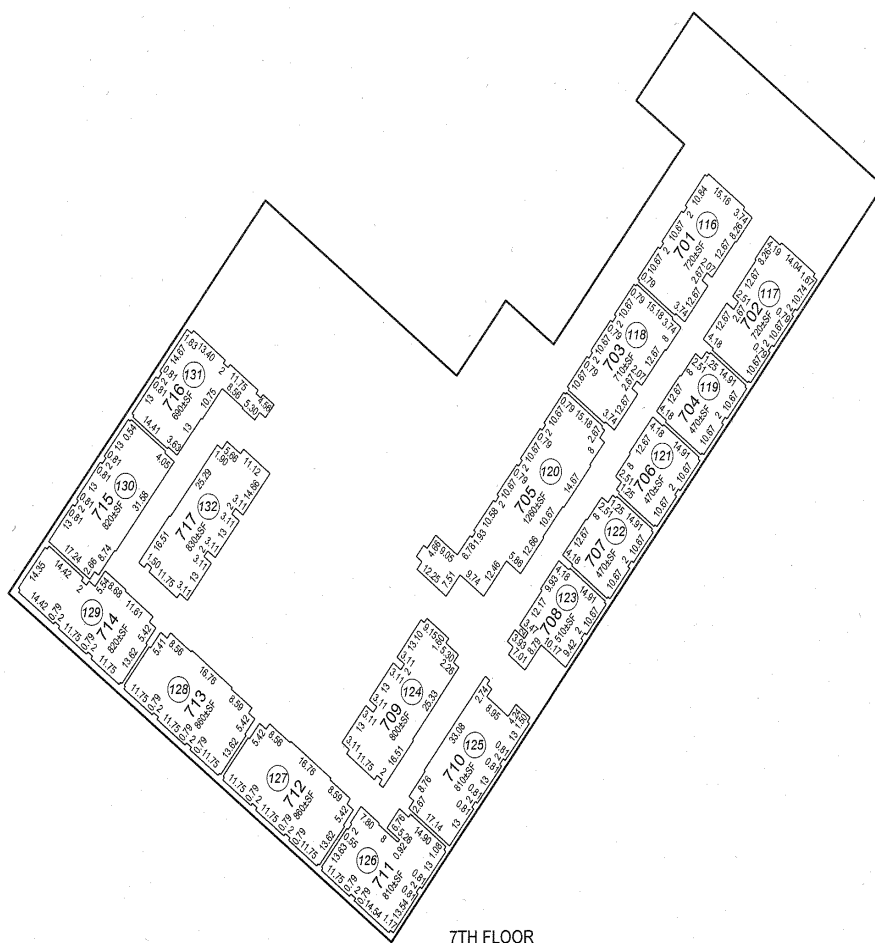

7TH FLOOR

SUBDIVISION OF AIRSPACE
CONDOMINIUM TRACT NO 63018

FOR COMMON AREA SEE SHEET 1
SEE RECORDED CONDOMINIUM PLAN FOR ELEVATIONS AND COMPLETE DIMENSIONS OF UNITS

MAPPING AND GIS
SERVICES


OFFICE OF THE ASSESSOR
COUNTY OF LOS ANGELES
COPYRIGHT © 2002

REVISED:
2008022106001001-23

SCALE 1" = 30'
SHEET 11

5149 23

2008 2008

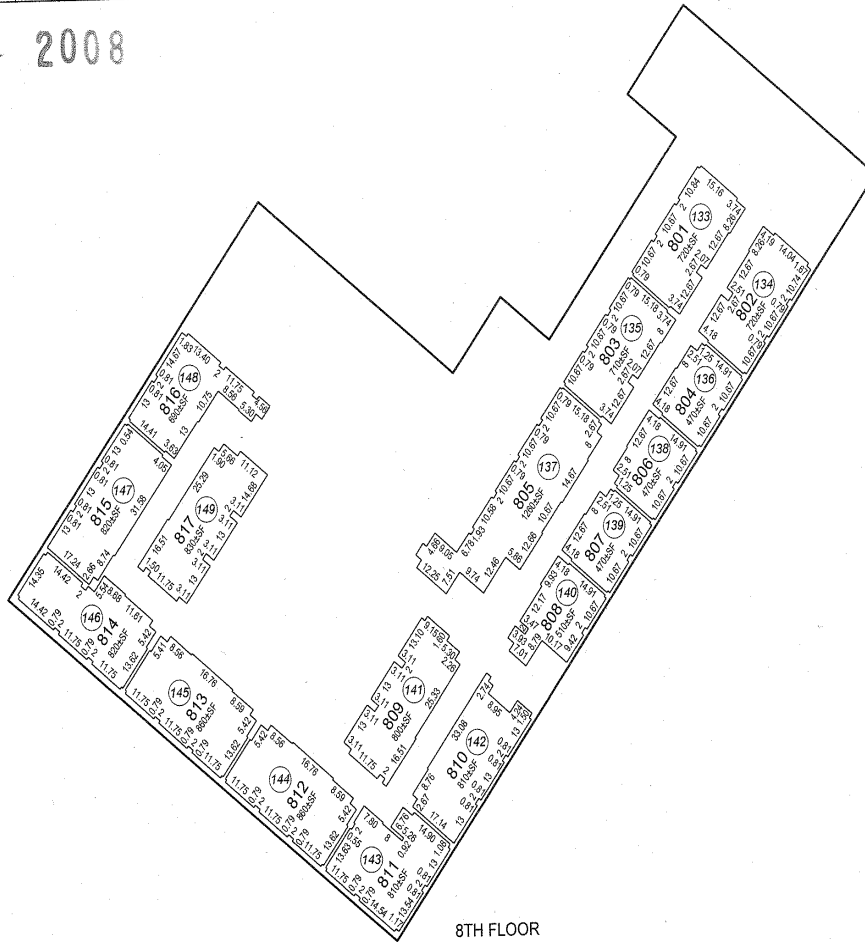

8TH FLOOR

SUBDIVISION OF AIRSPACE
CONDOMINIUM TRACT NO 63018

FOR COMMON AREA SEE SHEET 1
SEE RECORDED CONDOMINIUM PLAN FOR ELEVATIONS AND COMPLETE DIMENSIONS OF UNITS



MAPPING AND GIS
SERVICES


OFFICE OF THE ASSESSOR
COUNTY OF LOS ANGELES
COPYRIGHT © 2002

REVISED:
2008022106001001-23

SCALE 1" = 30'
SHEET 12

5149 23

2008

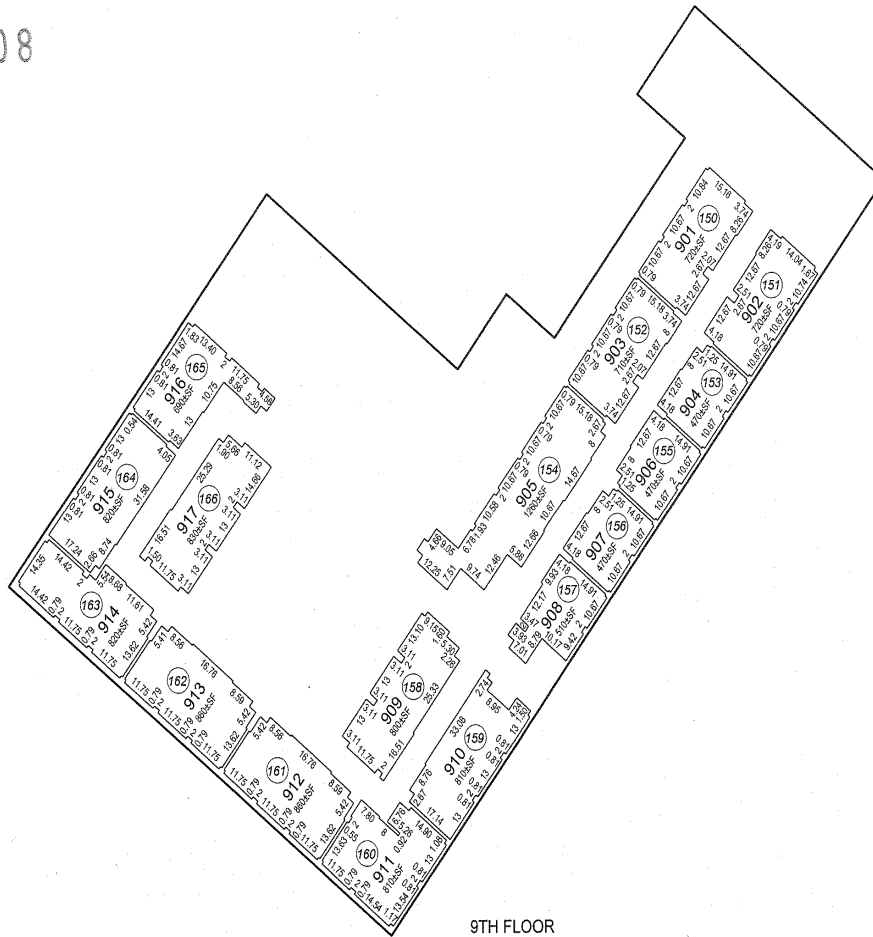

9TH FLOOR

SUBDIVISION OF AIRSPACE
CONDOMINIUM TRACT NO 63018

FOR COMMON AREA SEE SHEET 1
SEE RECORDED CONDOMINIUM PLAN FOR ELEVATIONS AND COMPLETE DIMENSIONS OF UNITS



MAPPING AND GIS
SERVICES


OFFICE OF THE ASSESSOR
COUNTY OF LOS ANGELES
COPYRIGHT © 2002

REVISED:
2008022108001001-23

SCALE 1" = 30'
SHEET 13

5149 23

2008

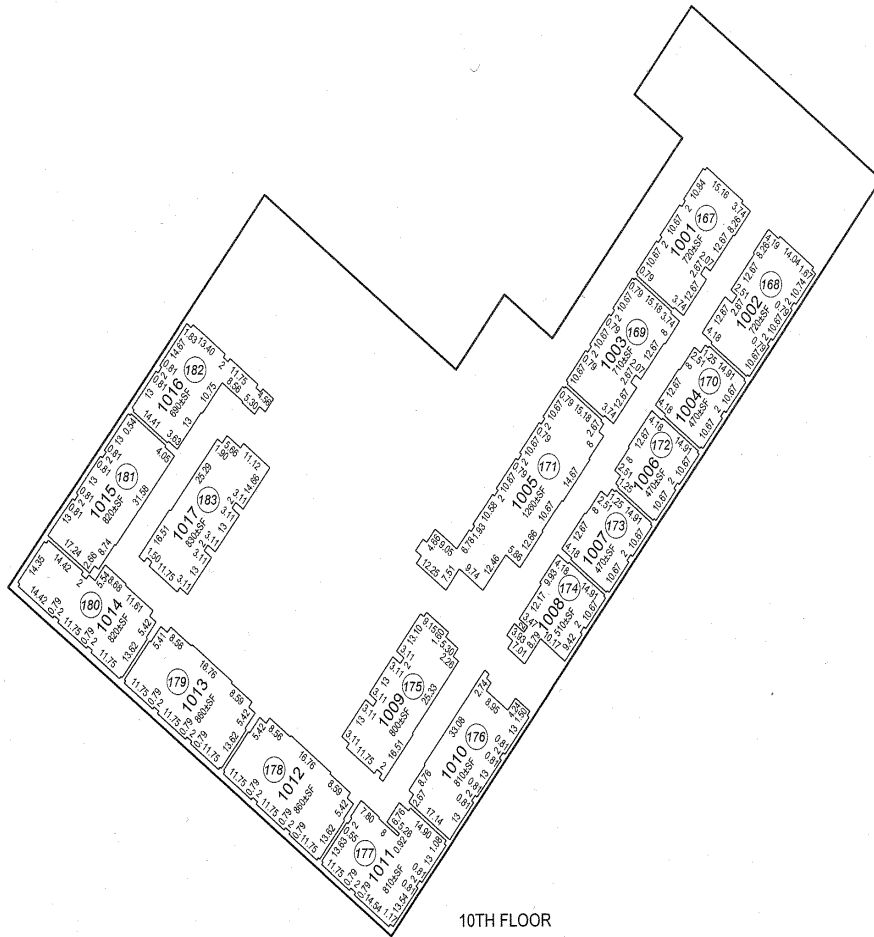

10TH FLOOR

SUBDIVISION OF AIRSPACE
CONDOMINIUM TRACT NO 63018

FOR COMMON AREA SEE SHEET 1
SEE RECORDED CONDOMINIUM PLAN FOR ELEVATIONS AND COMPLETE DIMENSIONS OF UNITS



MAPPING AND GIS
SERVICES

OFFICE OF THE ASSESSOR
COUNTY OF LOS ANGELES
COPYRIGHT © 2002


REVISED:
2008022108001001-23

SCALE 1" = 30'

SHEET 14

5149 23

2008

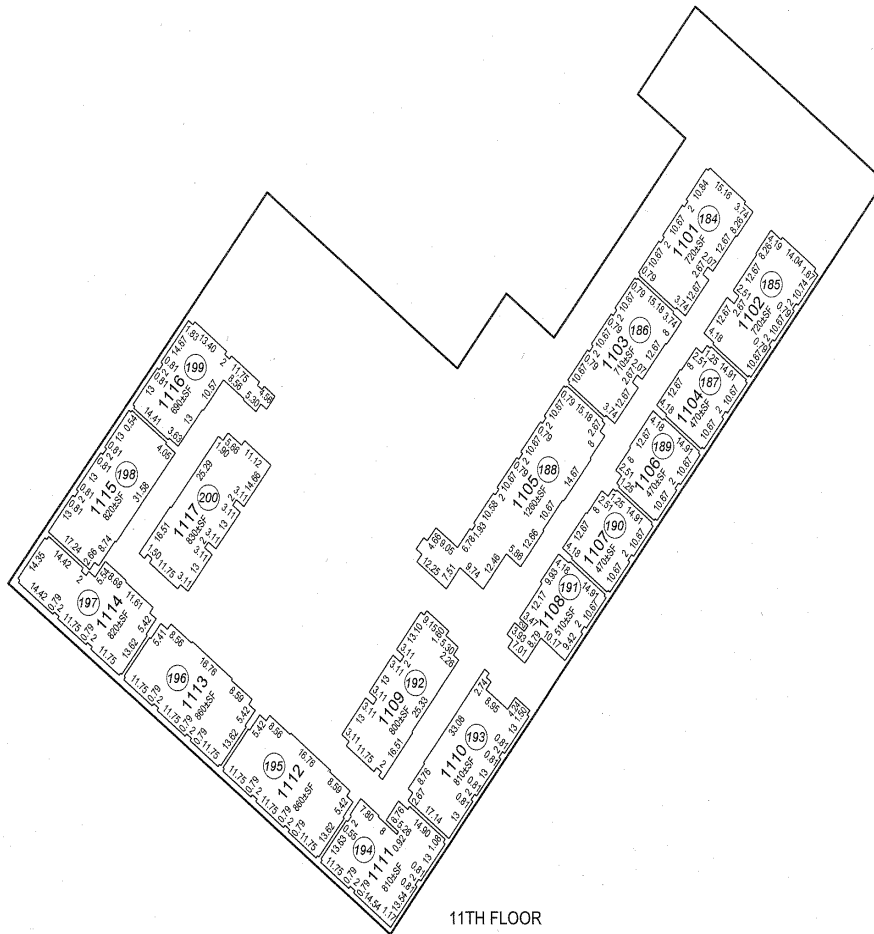

11TH FLOOR

SUBDIVISION OF AIRSPACE
CONDOMINIUM TRACT NO 63018

FOR COMMON AREA SEE SHEET 1
SEE RECORDED CONDOMINIUM PLAN FOR ELEVATIONS AND COMPLETE DIMENSIONS OF UNITS



MAPPING AND GIS
SERVICES

OFFICE OF THE ASSESSOR
COUNTY OF LOS ANGELES
COPYRIGHT © 2002


REVISED:
2008022106001001-23

SCALE 1" = 30'

SHEET 15

5149 23


2008

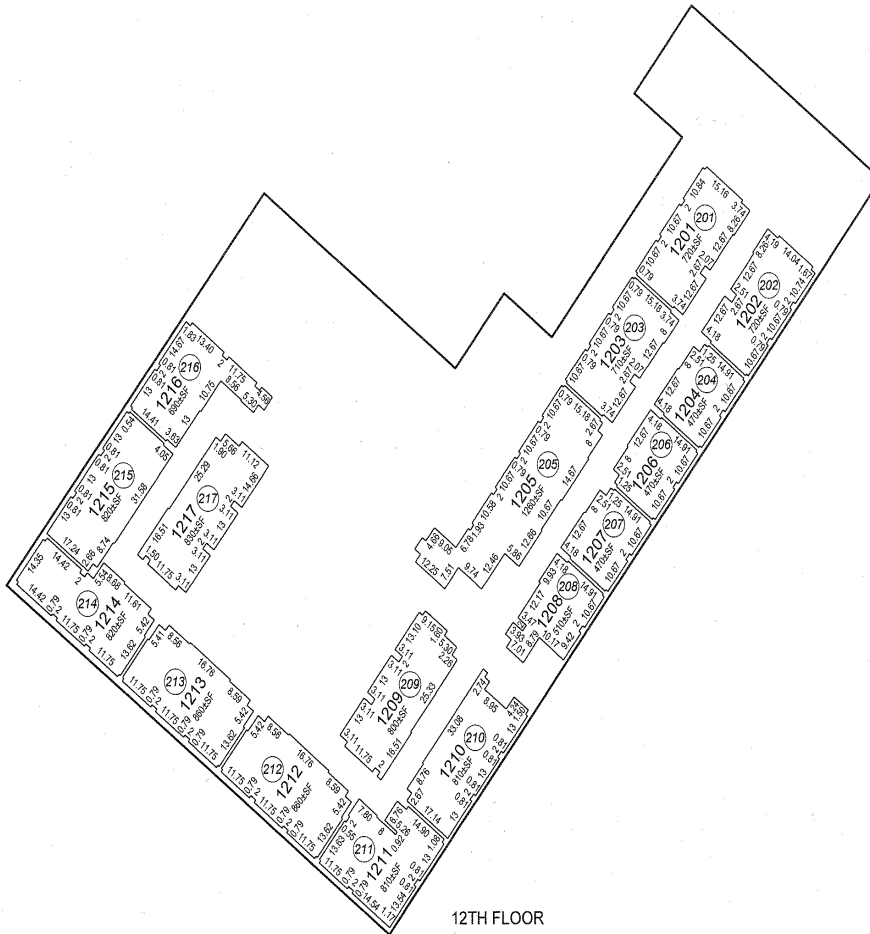

12TH FLOOR

SUBDIVISION OF AIRSPACE
CONDOMINIUM TRACT NO 63018

FOR COMMON AREA SEE SHEET 1
SEE RECORDED CONDOMINIUM PLAN FOR ELEVATIONS AND COMPLETE DIMENSIONS OF UNITS

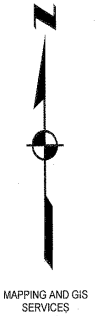


OFFICE OF THE ASSESSOR
COUNTY OF LOS ANGELES
COPYRIGHT © 2002

REVISED:
2008022106001001-23

SCALE 1" = 30'
SHEET 16

5149 23

2008

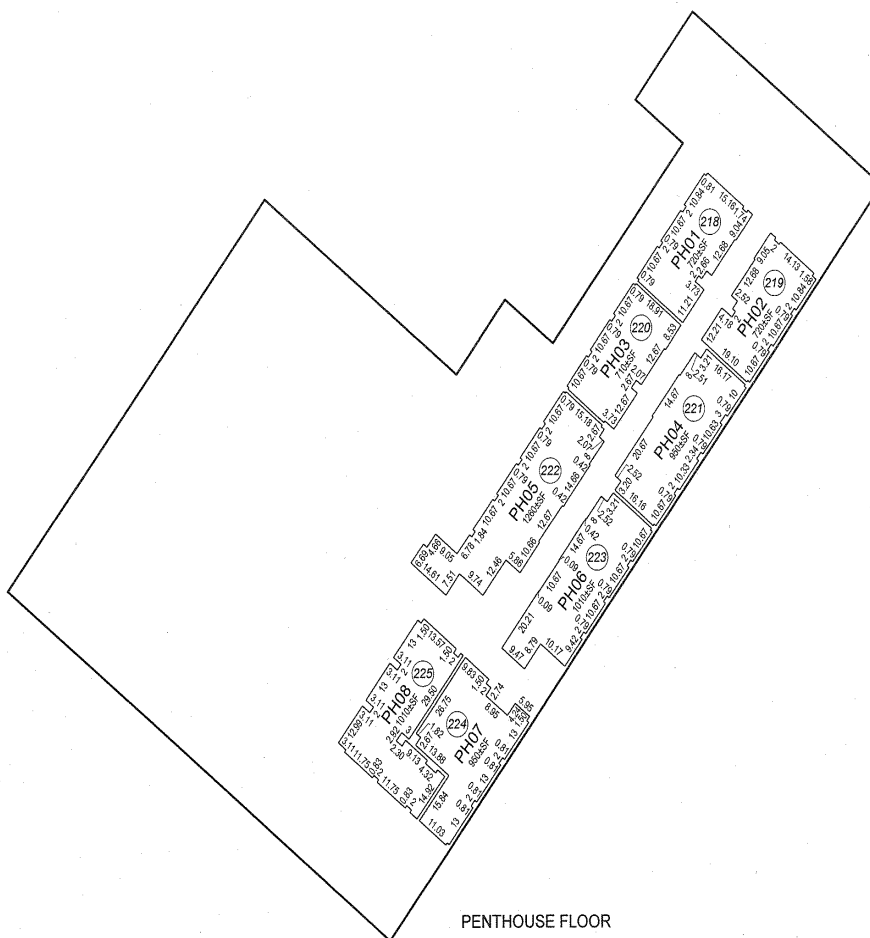

PENTHOUSE FLOOR

SUBDIVISION OF AIRSPACE
CONDOMINIUM TRACT NO 63018

FOR COMMON AREA SEE SHEET 1
SEE RECORDED CONDOMINIUM PLAN FOR ELEVATIONS AND COMPLETE DIMENSIONS OF UNITS